


K:\NVA_LALP\110266000 Hammond School\CADD\SHEET\SUP\4-Site Plan.dwg, Layout:Layout1 Jan 14, 2011 bob.barusefski
 XREFS: x266000_topo x266000_base x110266000_tblk-CD11-17 x266000_GIS-Bldg x266000_GIS-Parcels
 THIS DOCUMENT, TOGETHER WITH THE CONCEPTS AND DESIGNS PRESENTED HEREIN, AS AN INSTRUMENT OF SERVICE, IS INTENDED ONLY FOR THE SPECIFIC PURPOSE AND CLIENT FOR WHICH IT WAS PREPARED. REUSE OF AND IMPROPER RELIANCE ON THIS DOCUMENT WITHOUT WRITTEN AUTHORIZATION AND ADAPTATION BY KIMLEY-HORN AND ASSOCIATES, INC. SHALL BE WITHOUT LIABILITY TO KIMLEY-HORN AND ASSOCIATES, INC.

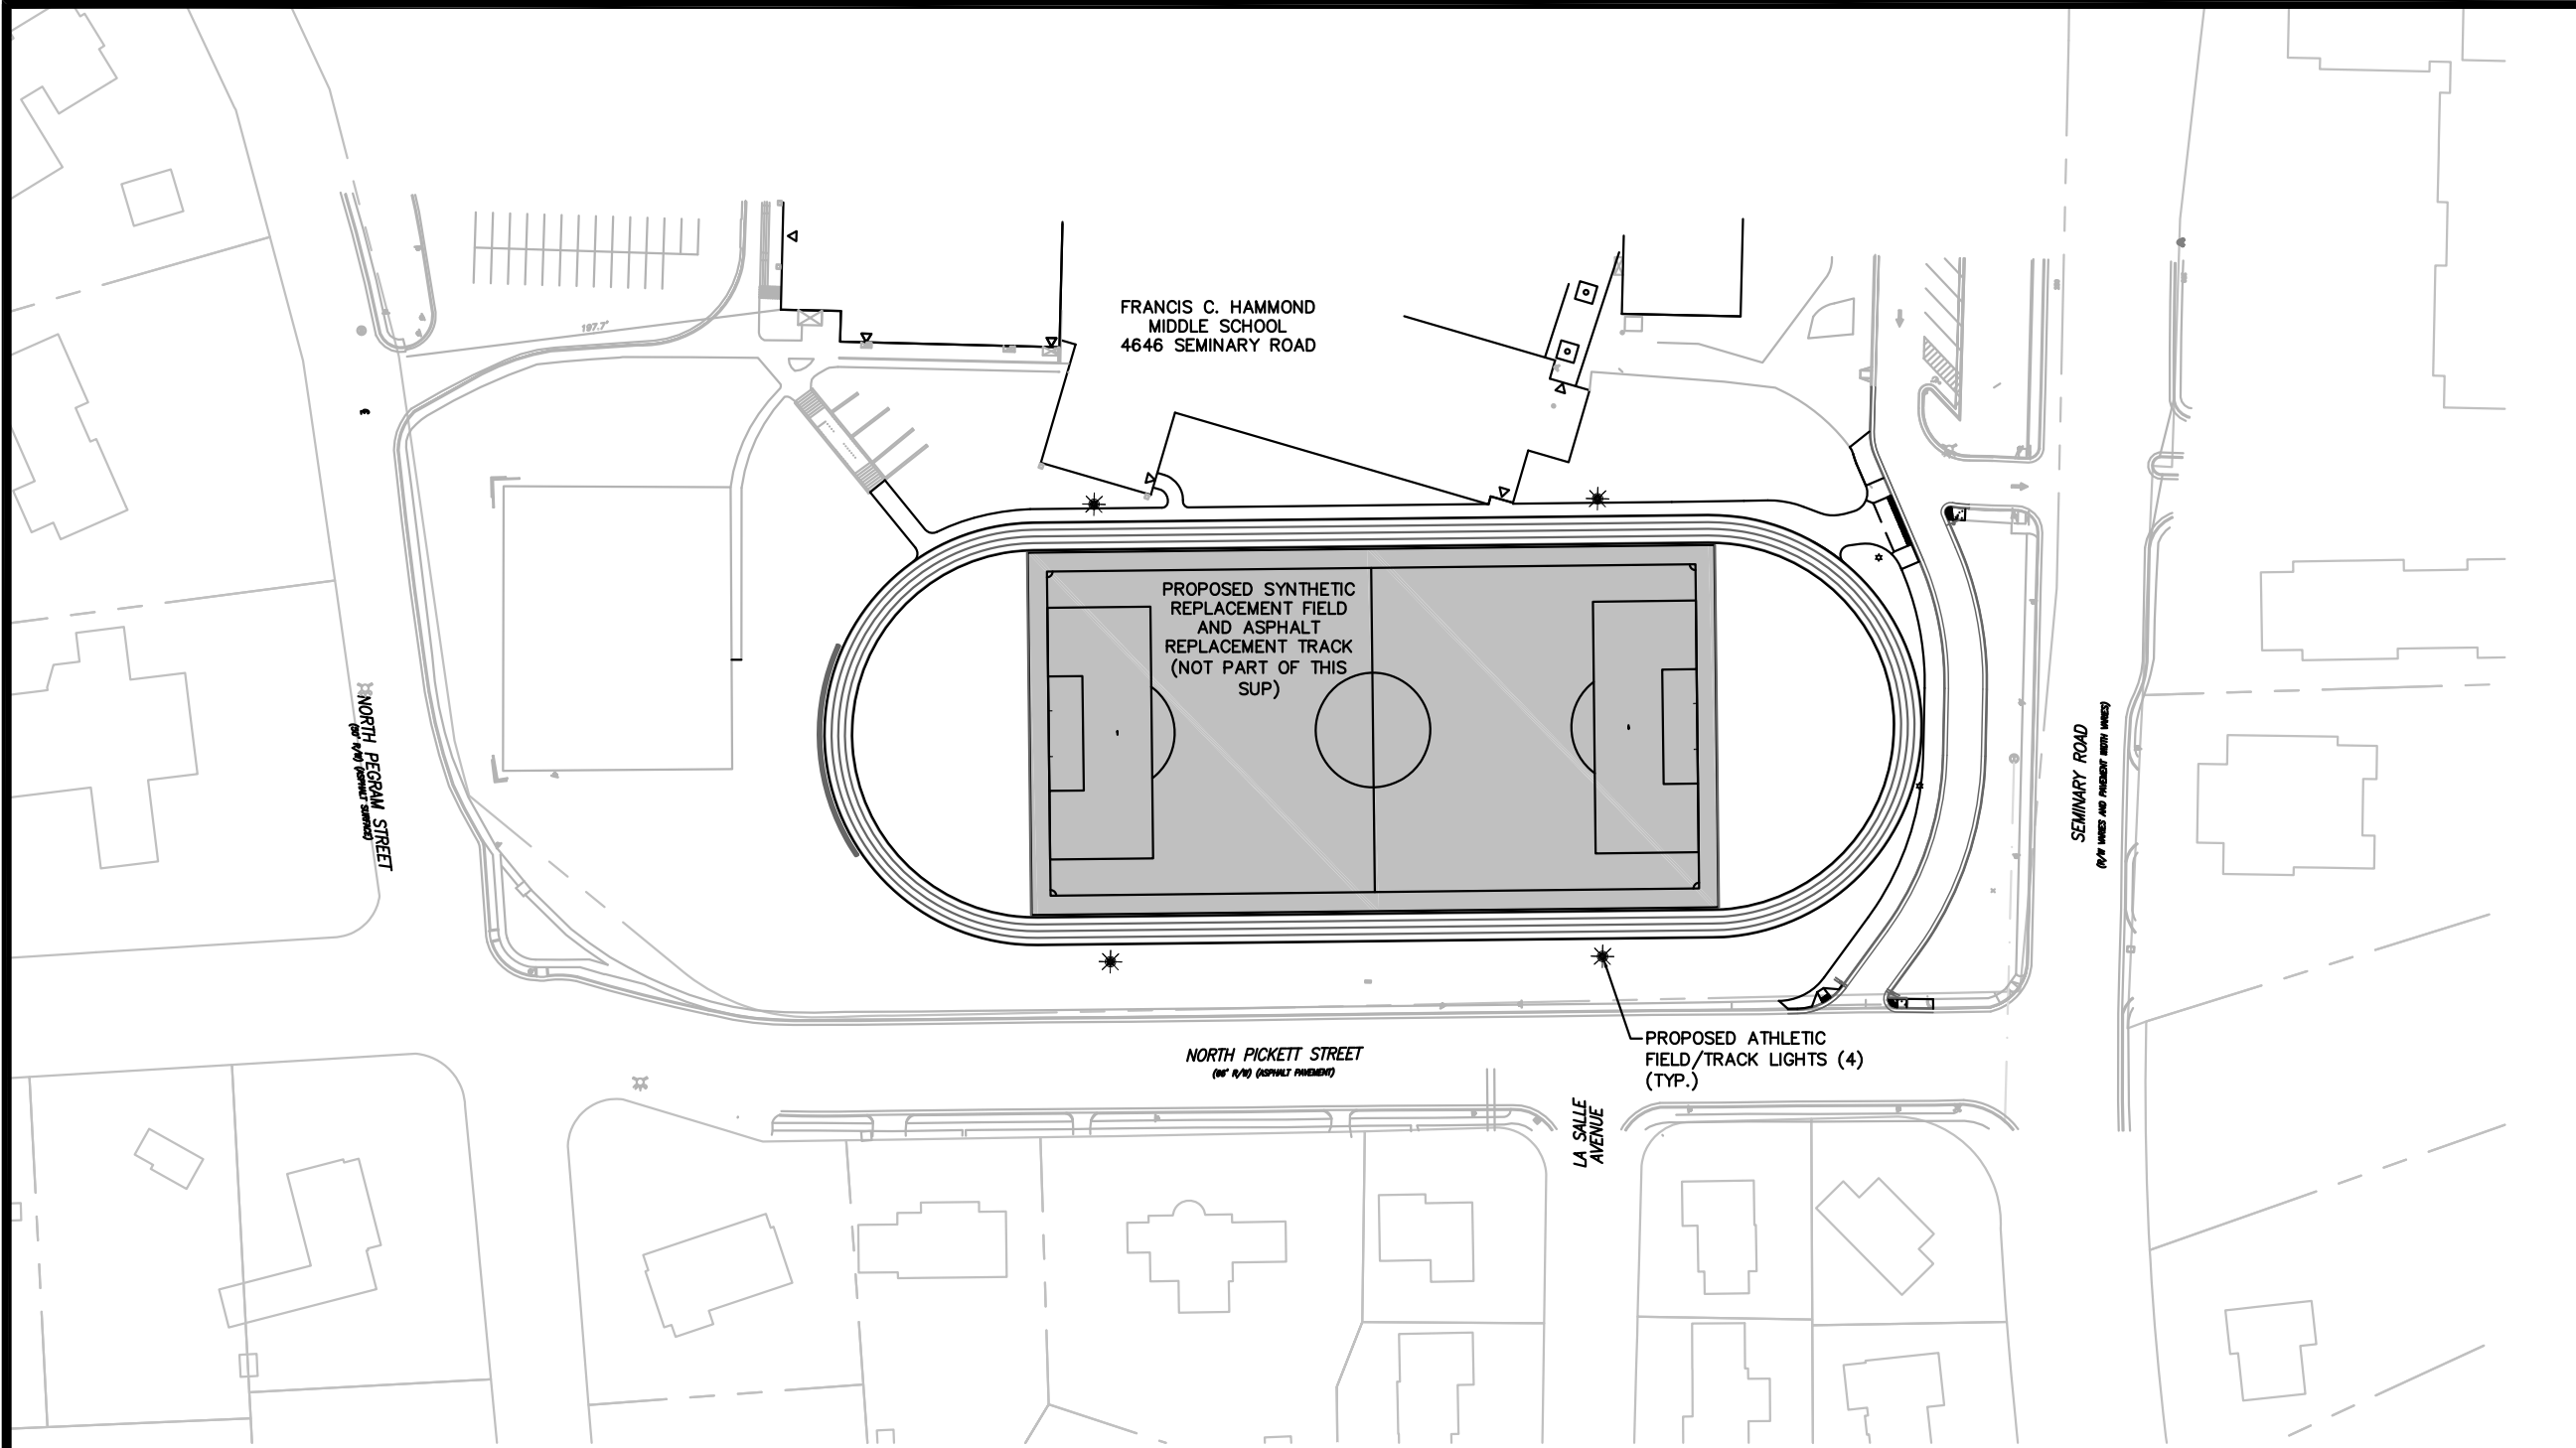


ITEMS INCLUDED IN THIS SUP*

- PROPOSED FIELD/TRACK LIGHTS (4)

* THE PROPOSED FIELD REPLACEMENT AND TRACK RECONSTRUCTION ARE NOT PART OF THIS SUP APPLICATION AND WILL BE PERMITTED SEPARATELY AS A GRADING PLAN.

GRAPHIC SCALE

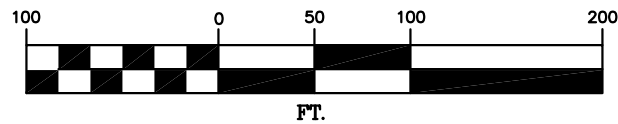

HAMMOND SCHOOL
 ATHLETIC FIELD IMPROVEMENTS
 SUP # 2010-0079
 ALEXANDRIA CITY PUBLIC SCHOOLS
 CITY OF ALEXANDRIA, VIRGINIA

SITE PLAN

OWNER / DEVELOPER
 CITY OF ALEXANDRIA
 301 KING STREET
 ALEXANDRIA, VA 22314
 ALEXANDRIA CITY
 PUBLIC SCHOOLS
 CONTACT: MARK KRAUSE
 (703) 370-7704

ADDRESS: 13221 WOODLAND PARK ROAD, SUITE 400
 HERNDON, VIRGINIA 20171
 PHONE NO: 703-674-1300 FAX NO: 703-674-1350
 PROJ. MANAGER: KEVIN VAN HISE
 EMAIL: KEVIN.VANHISE@KIMLEY-HORN.COM



**Kimley-Horn
 and Associates, Inc.**